



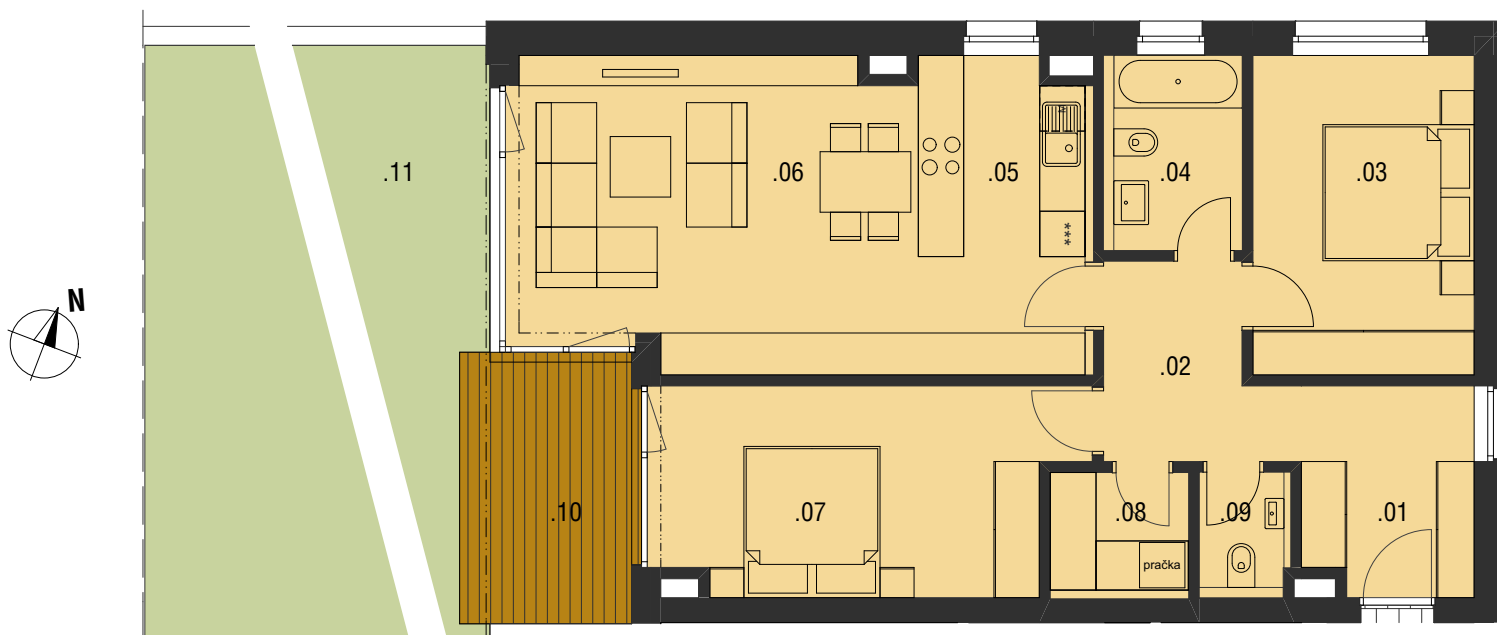

1.NP / FLOOR

II.D2.14

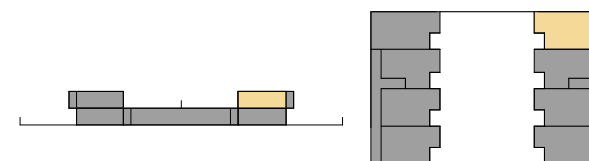

Č.M. / No.	NÁZEV MÍSTNOSTI / ROOM	PLOCHA / AREA (m ²)
------------	------------------------	---------------------------------

01	chodba / hall	6,2
02	chodba / hall	5,6
03	pokoj / bedroom	12,4
04	koupelna / bathroom	4,4
05	kuchyně / kitchen	5,6
06	obytný prostor / living room	25,3
07	pokoj / bedroom	14,9
08	tm / utility	2,8
09	wc / toilet	1,7

užitná plocha bytu / total area of rooms	78,9
celková plocha bytu / total area of flat	84,1

10	terasa / terrace	8,5
11	střešní zahrada / roof garden	67,0

M 1:100



Tento výkres byl zpracován pouze pro marketingové účely. Developer se tímto nevzdává práva na případné změny, úpravy či doplnění tohoto marketingového materiálu. Jeho závazná podoba bude předmětem smlouvy mezi developerem tj. Modřanský háj s.r.o. a klientem. Veškerý nábytek a spotřebiče nejsou součástí dodávky bytu, slouží pouze k ilustračním účelům.

This drawing serves only for marketing purposes. The developer shall not be restricted in his right to change, modify or supplement this marketing material. Its final version shall be subject to contract between the developer i.e. Modřanský háj, s.r.o. and the client. All furniture and appliances are not included in this offer, they serve only for demonstrative purposes.

3+1 84,1 m²

AVESTUS REAL ESTATE

revize / revision 11. 5. 2017

II.D2.14